


Project #9 - Broadway at Keith Ave Proposed Project

LEGEND

- PROPOSED BIKE LANES
- PROPOSED LANDSCAPE/HARDSCAPE AREAS (LIMITS TO BE DETERMINED)
- PROPOSED PEDESTRIAN SIDEWALK

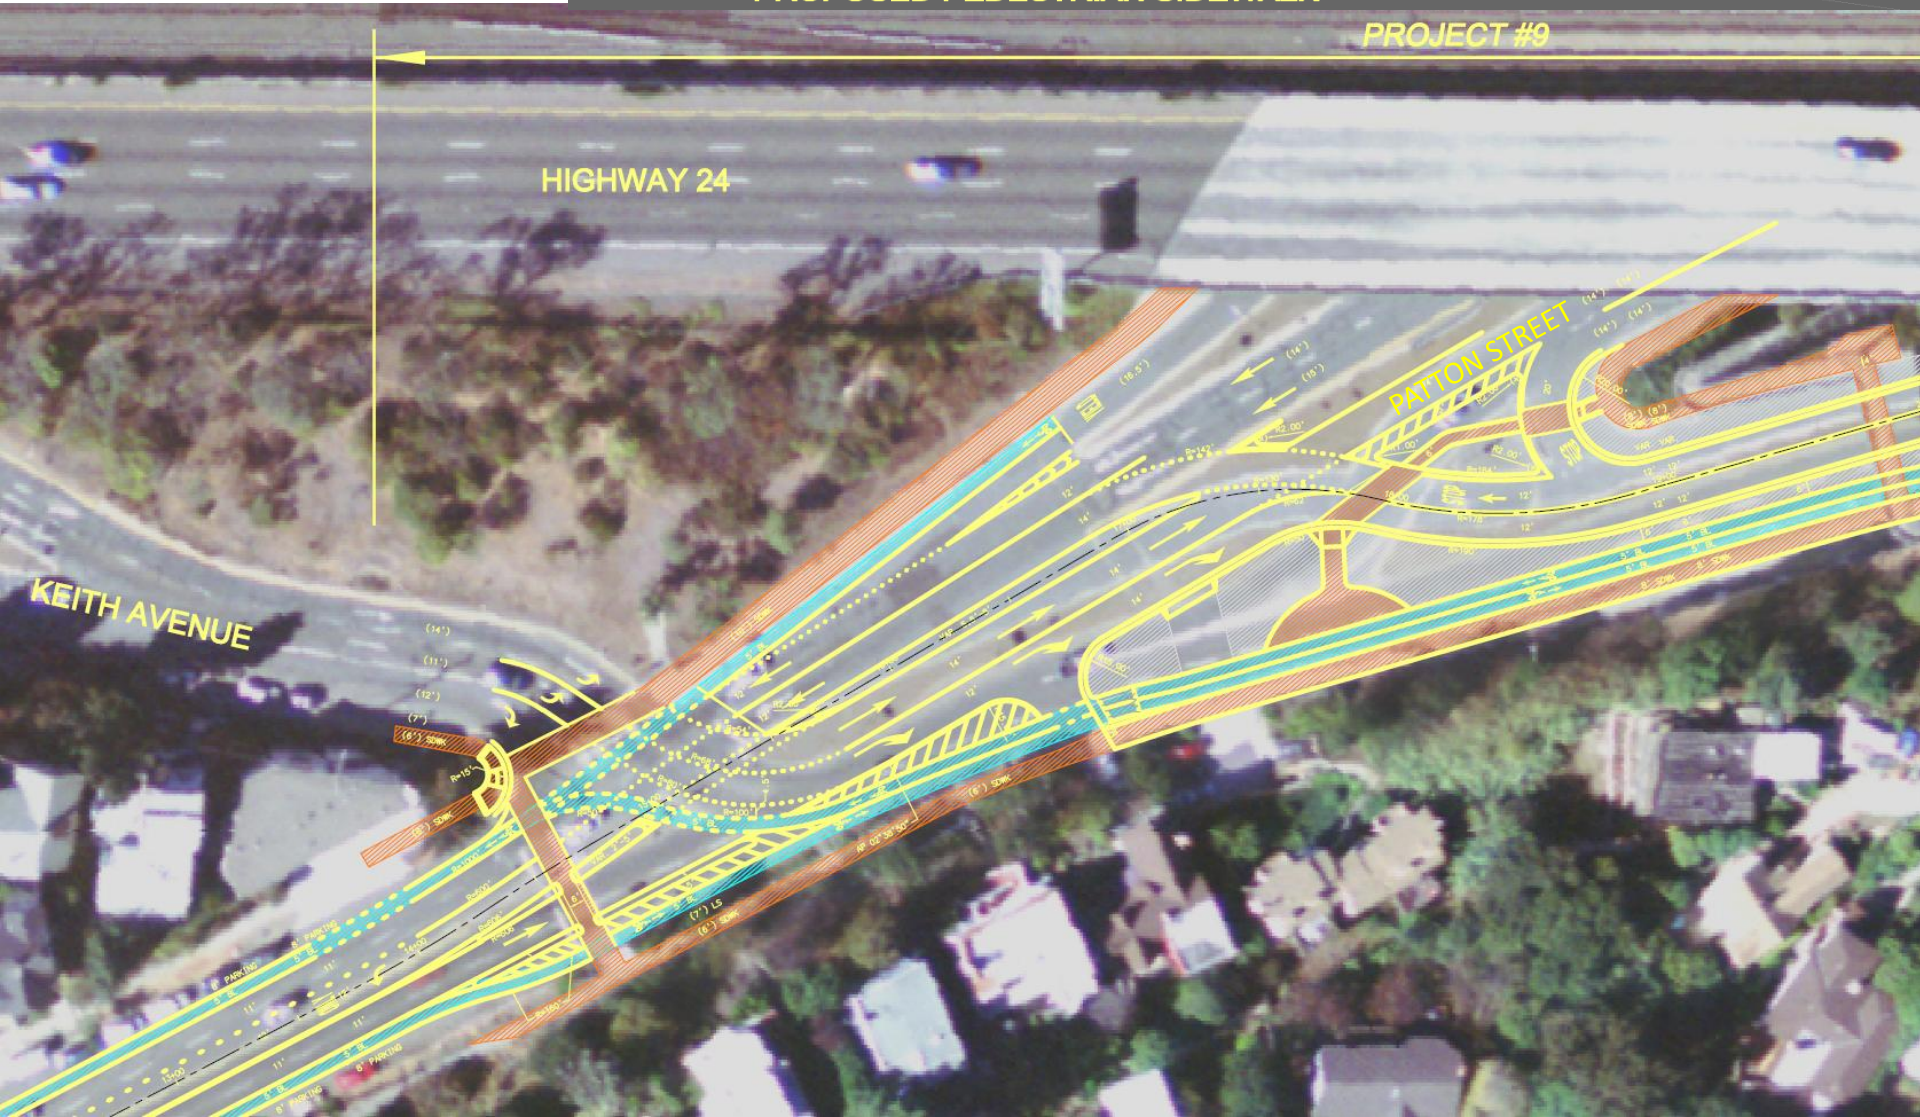

Project #14 - Broadway at SR-24 On Ramp Project

LEGEND

- PROPOSED BIKE LANES
- PROPOSED LANDSCAPE/HARDSCAPE AREAS (LIMITS TO BE DETERMINED)
- PROPOSED PEDESTRIAN SIDEWALK

